




RIDGELAND ASSOCIATES INC.
 1 Riverside Road
 Riverside
 Illinois 60546
 708.435.0300
 708.435.0305 fax
 www.ridgelandassociates.com


Firehouse Redevelopment Proposed Restaurant/Bar and Second Floor Conversion to Four Dwelling Units at

4837 North Lipps Avenue Chicago, Illinois 60630

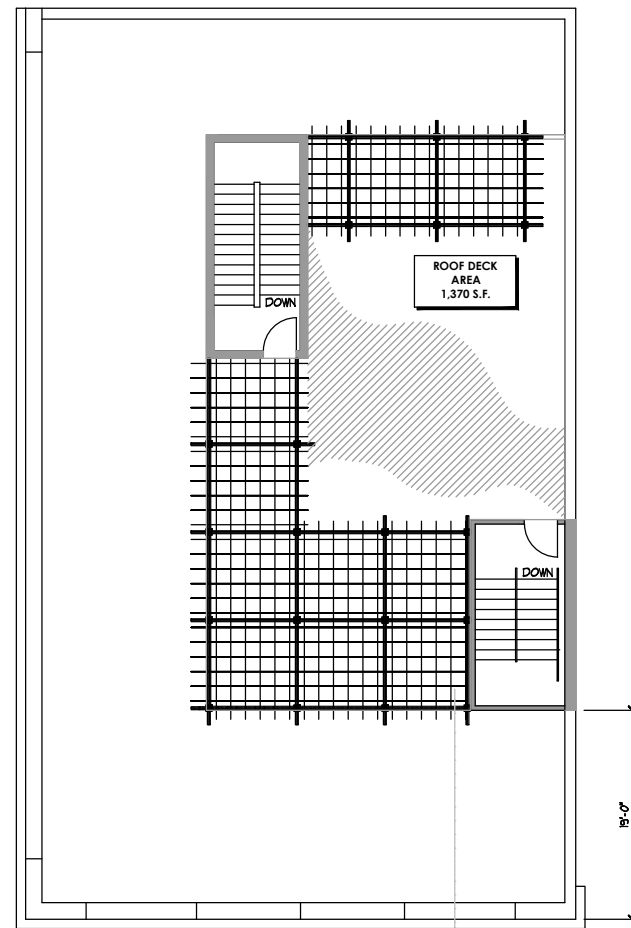


**PROPOSED DD1.1
 ROOFDECK FLOOR PLAN**

1/8"=1'-0" A1.0

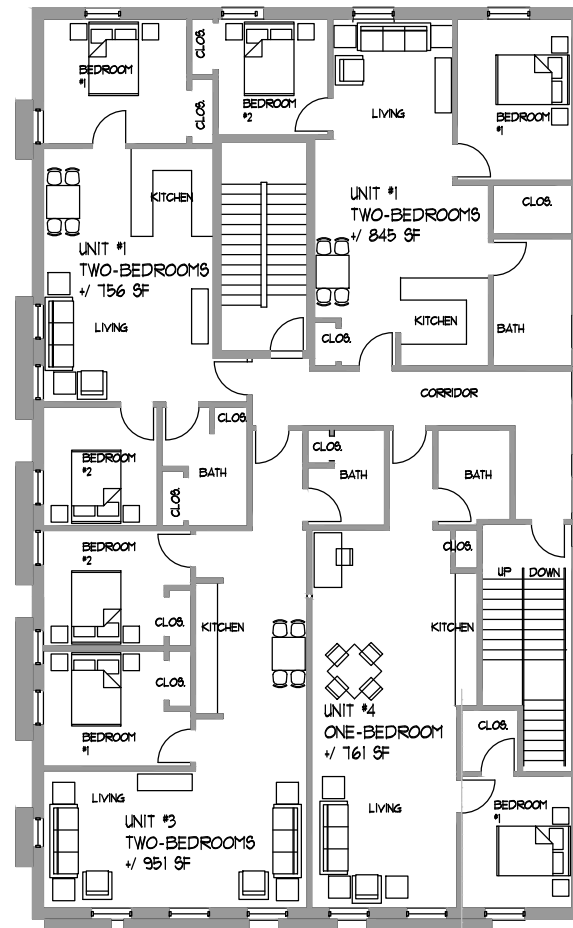

**PROPOSED DD1.1
 SECOND FLOOR PLAN**

1/8"=1'-0" A1.0

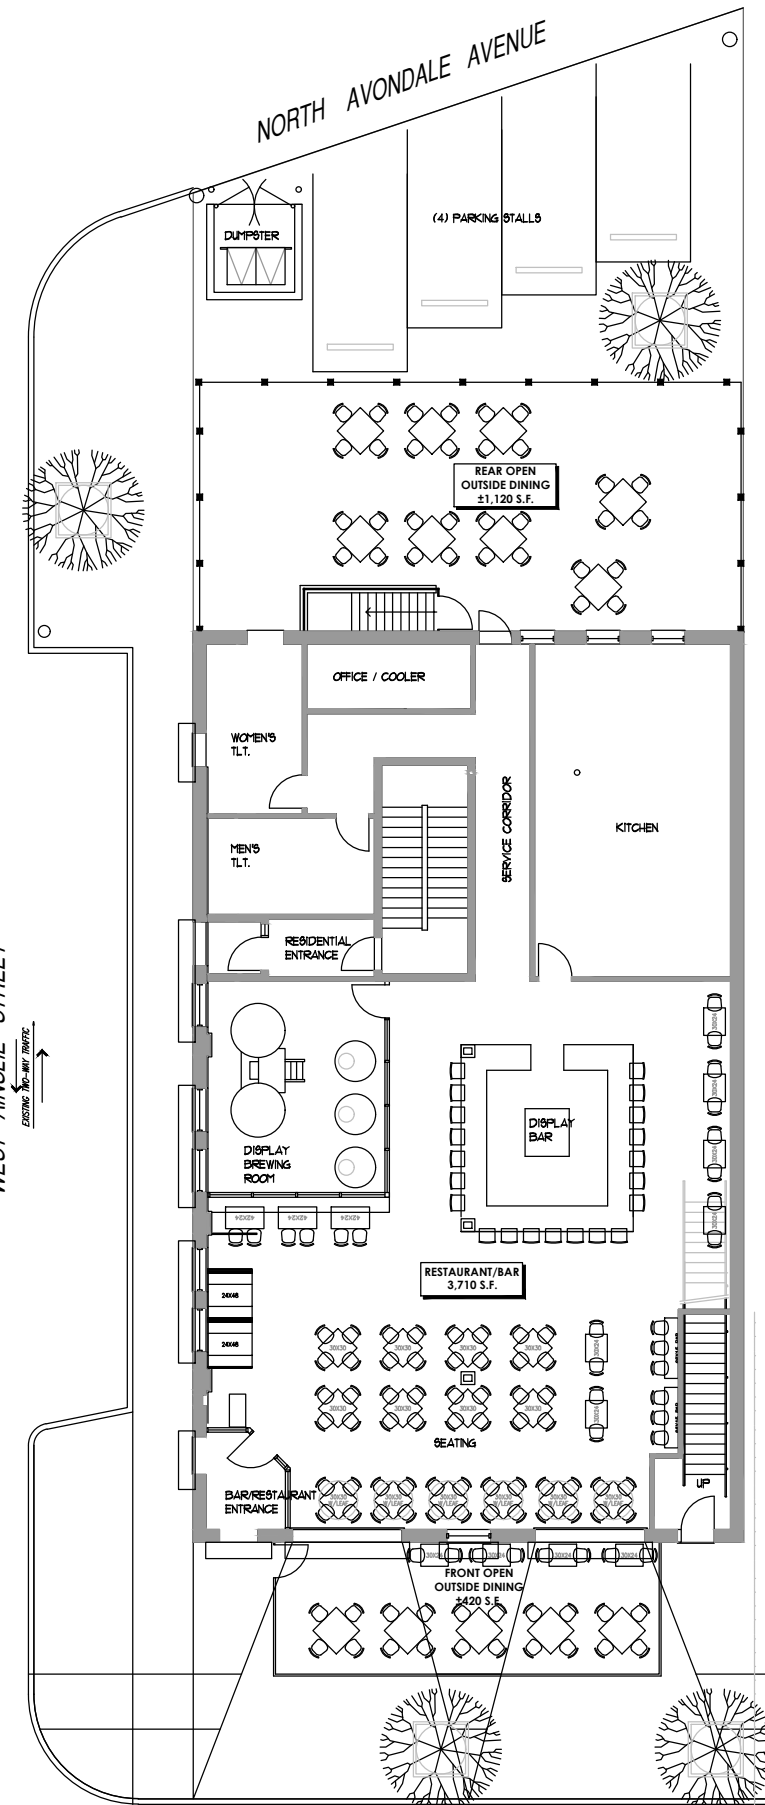

**PROPOSED DD1.1
 FIRST FLOOR PLAN**

1/8"=1'-0" A1.0



Issued for Client Use
 08/21/20

PROPOSED FIRST
 AND SECOND
 FLOOR PLANS

A1.0