




Firehouse Redevelopment Proposed Restaurant/Bar and Second Floor Conversion to Four Dwelling Units at

4837 North Lipps Avenue Chicago, Illinois 60630

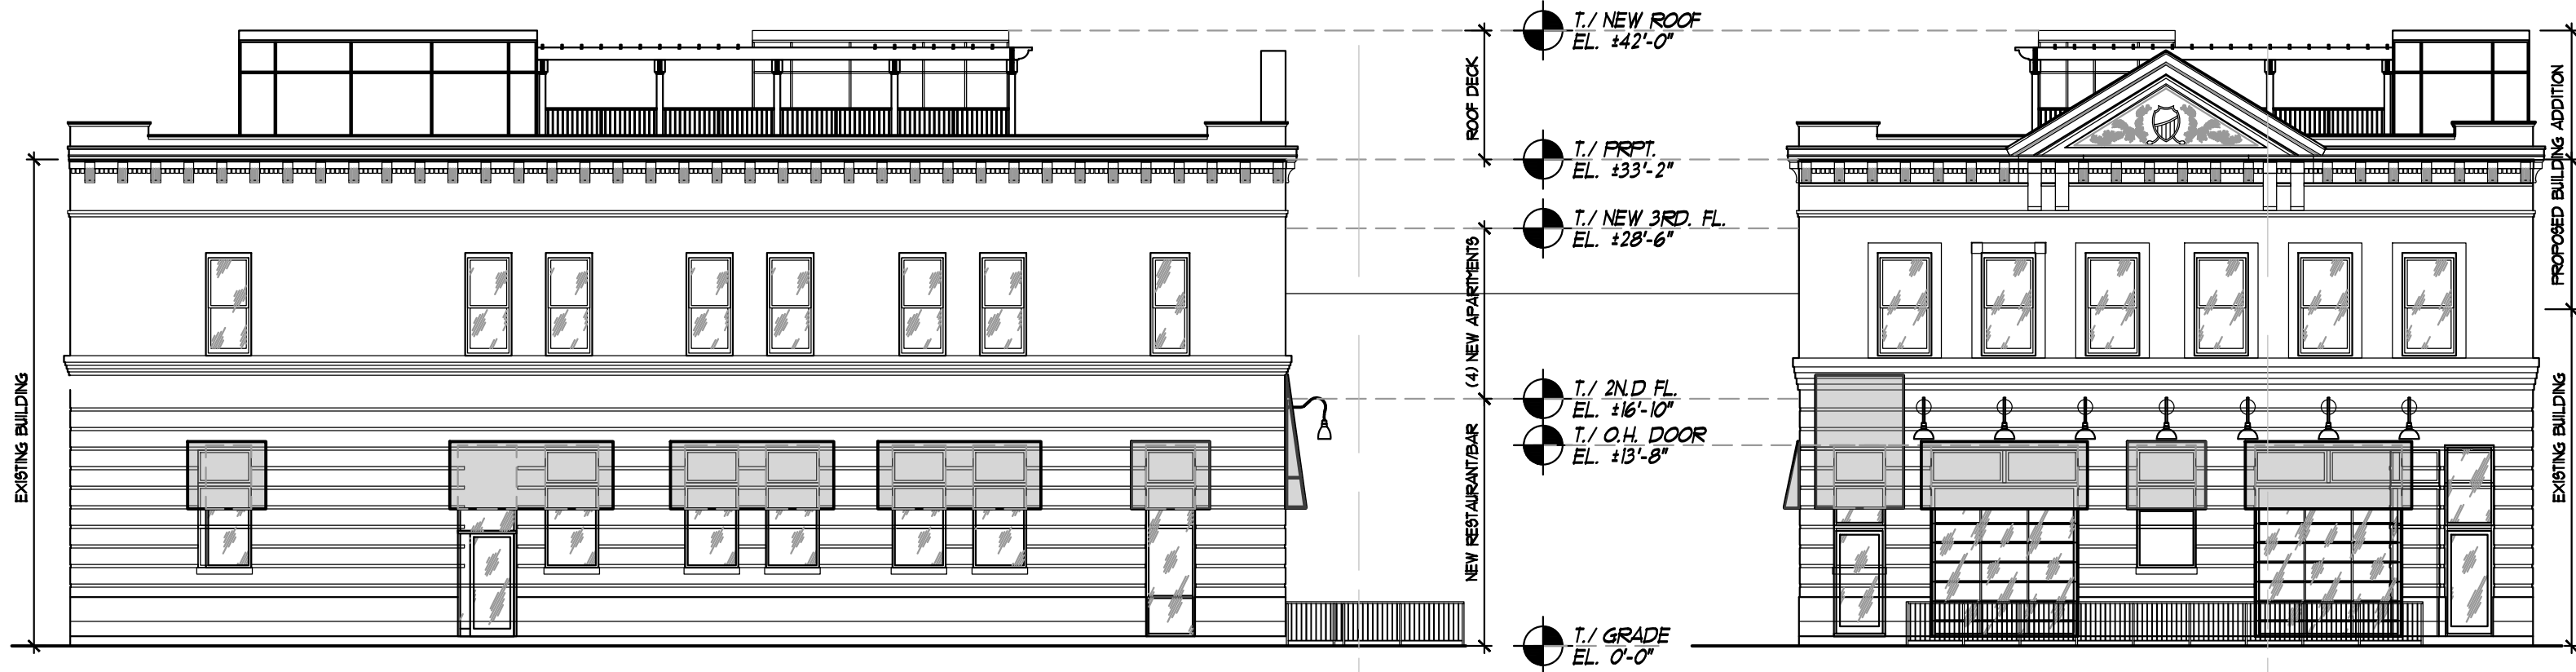

**PROPOSED DD1.1
 NORTH BUILDING ELEVATION**

3/32"=1'-0"

**PROPOSED DD1.1
 WEST BUILDING ELEVATION**

3/32"=1'-0"